


2

1

REVISION HISTORY				
ZONE	REV	DESCRIPTION	DATE	APPROVED
1	A	Released for Production	7/22/2010	SJB

NOTE:

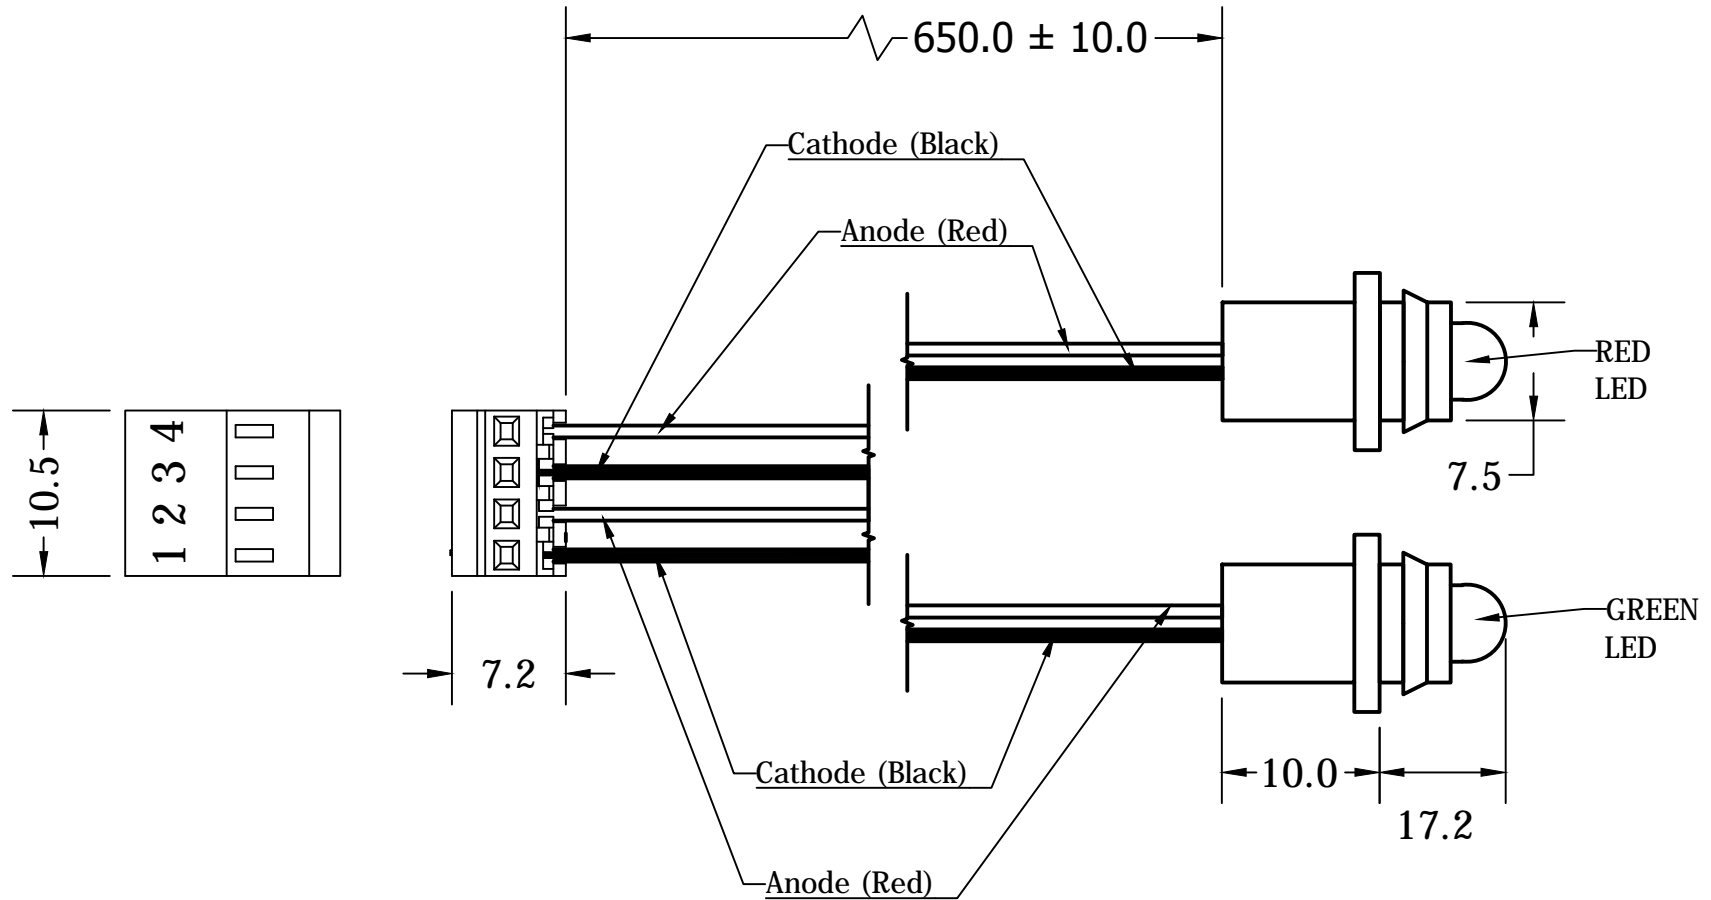

Assembly		
Quantity	MFG Number	Description
1	SSI-LXH9GD-150	LED 5MM GREEN 6"LDS REAR PANELMT
1	SSI-LXH9ID-150	LED 5MM RED 6"LDS REAR PANELMT
1	3-640441-4	Tyco Closed End Socket 4 Pin Connector
508mm	SELECT	24 AWG RED 1007
508mm	SELECT	24 AWG BLACK 1007

Dimensions are in millimeters. Tolerances are: ±			
Unless Otherwise Specified			
DRAWN BY SJB	DATE 7/22/2010	TITLE <b>DOC-BF LED CABLE</b>	
CHECKED BY SJB	DATE 10/19/2011	SIZE A	DRAWING NUMBER <b>BF-C5</b>
APPROVED BY SJB	DATE 10/19/2011	SCALE NTS	SHEET 1 of 1
		REV A	

2

1